




J:\PROJECT CADD FILES\2010\09-10 South-East McCarran Blvd Widening\CADD Files\09-10_S2.0.dwg, 11/13/2013 4:31:43 PM, 1:

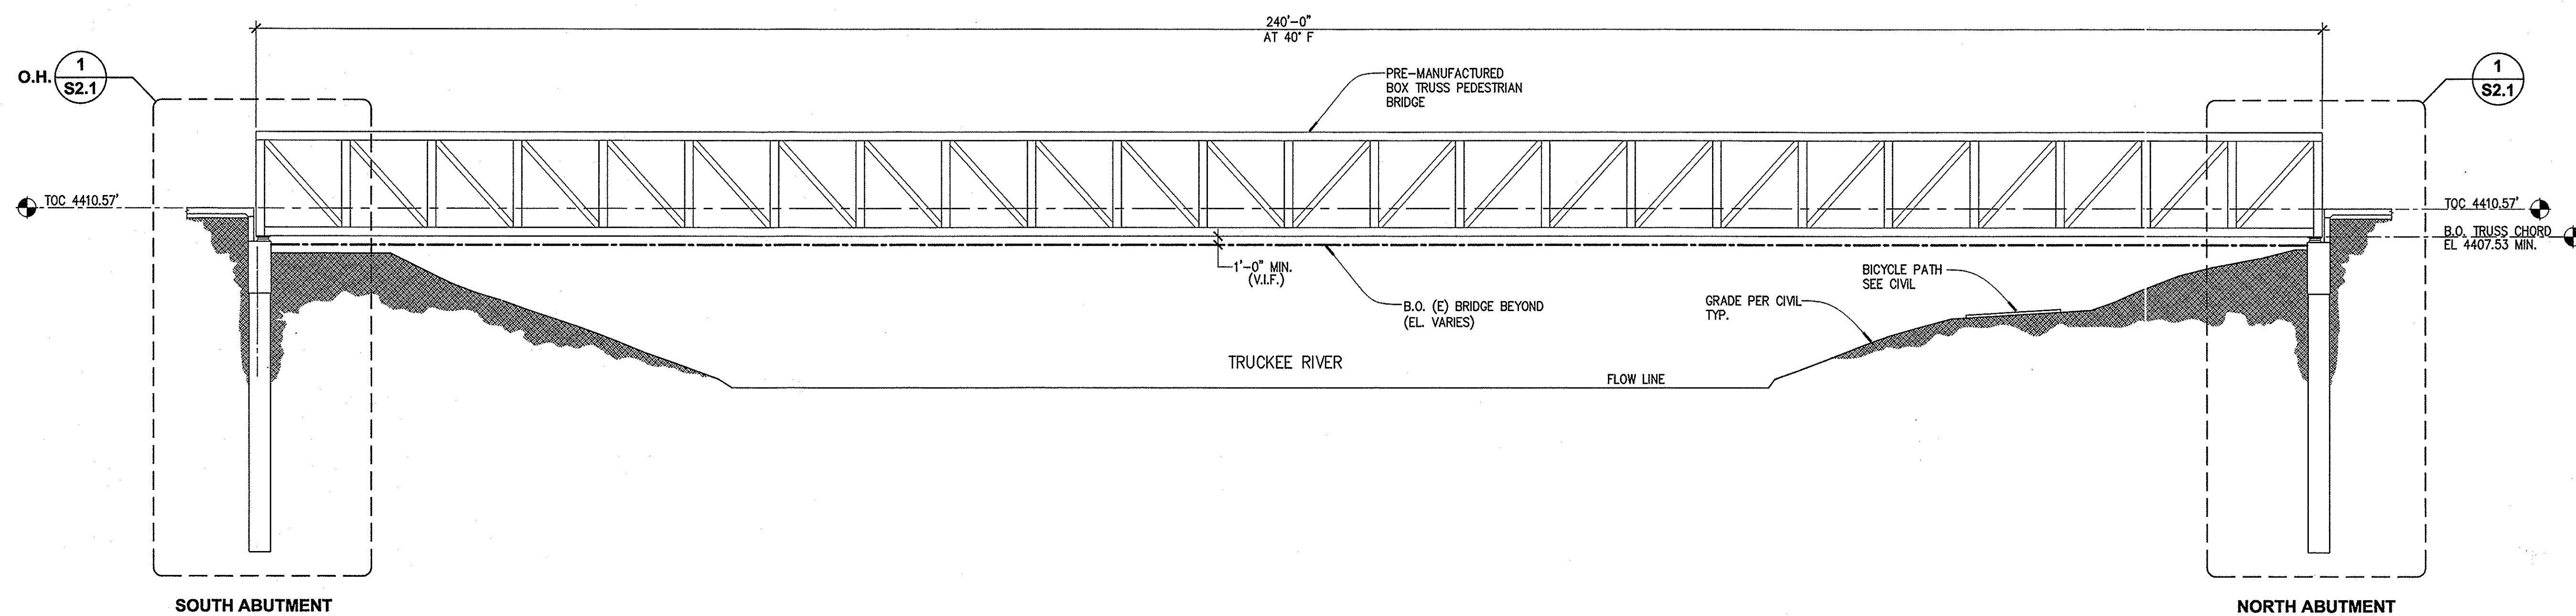


BRIDGE ELEVATION- LOOKING WEST
3/32"=1'-0"

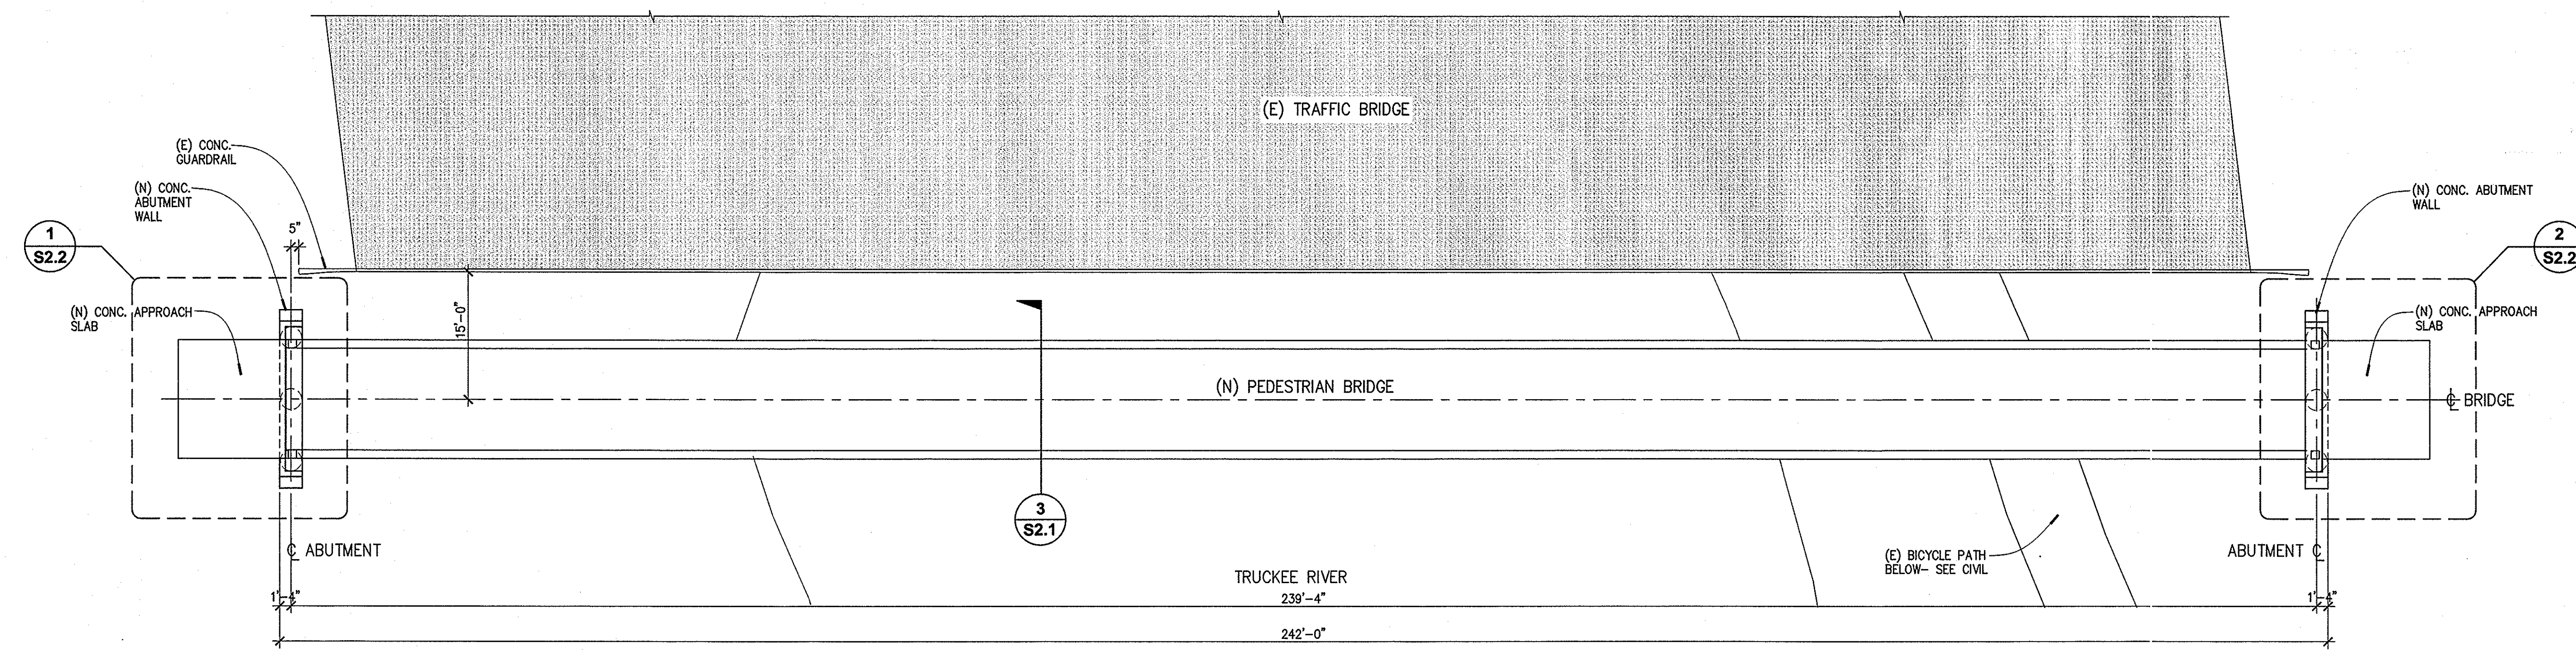

BRIDGE COMPOSITE PLAN
3/32"=1'-0"

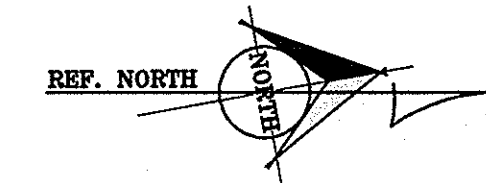

HYTTINEN ENGINEERING
5458 Longley Lane, Suite B
Reno, Nevada 89511
Phone (775) 826-3019
Fax (775) 826-3076

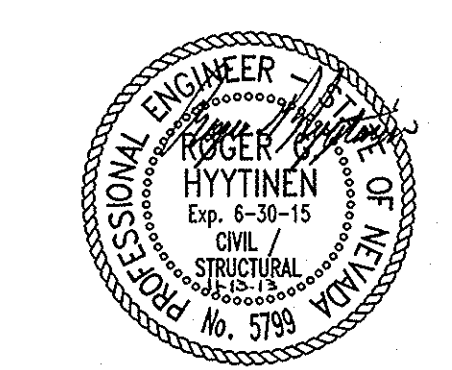

DATE: NOVEMBER 7, 2013

100% SUBMITTAL

DATE: NOVEMBER, 2013	SCALE: AS NOTED	DRAWN BY: A.M.	DESIGNED BY: J.W.	CHECKED BY: J.W.	NO.	DESCRIPTION	ENGR. INIT.	BY	DATE
----------------------	-----------------	----------------	-------------------	------------------	-----	-------------	-------------	----	------

WOOD ROGERS DESIGN SOLUTIONS
DEVELOPING INNOVATIVE DESIGN
5440 Reno Corporate Drive Reno, NV 89511
Tel 775.823.4068 Fax 775.823.4066

RTIC STREETS & HIGHWAYS

**SE M CARRAN BOULEVARD PROJECT
PHASE TWO MIRA LOMA DR. TO GREG ST.
BRIDGE PLAN & ELEVATION**

PROJECT NO. 8415.001	DRAWING S2.0
SHT 207 OF 215	